


VIEWPORT A

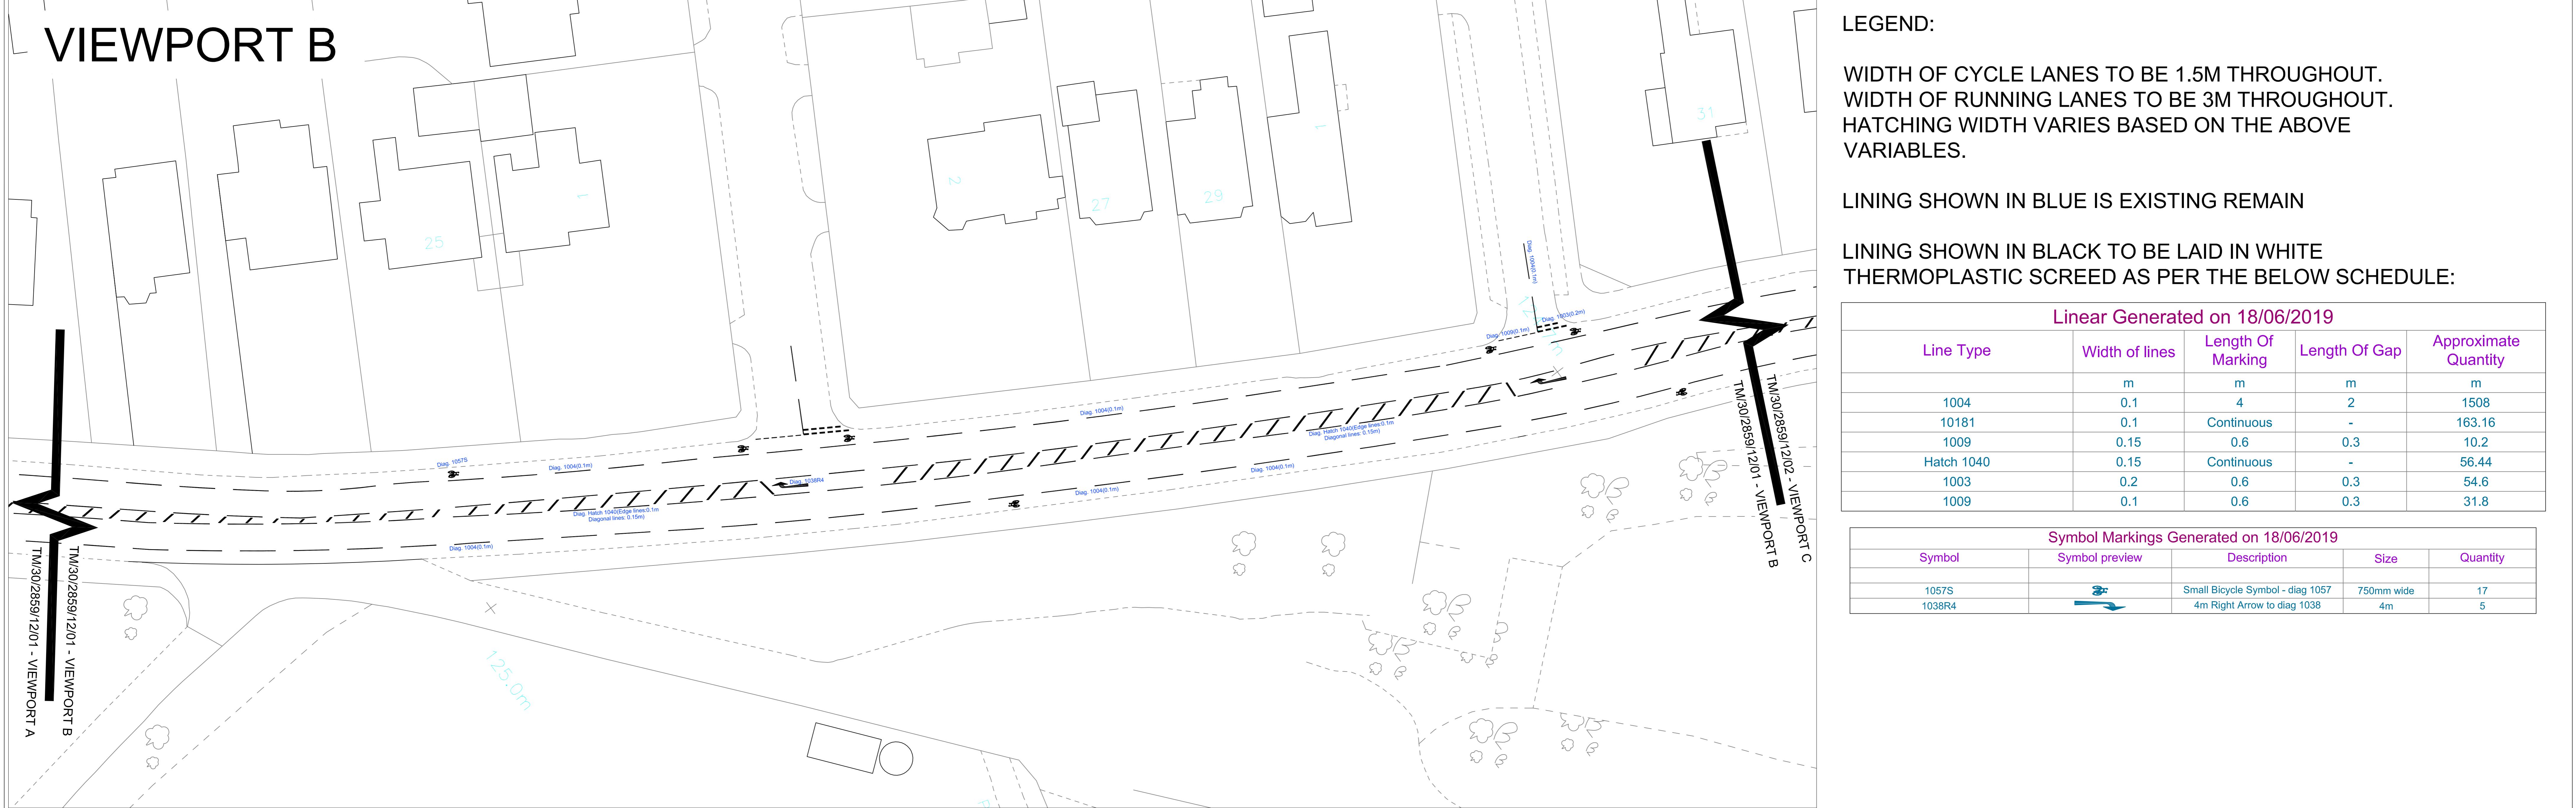

VIEWPORT B

**LEGEND:**

WIDTH OF CYCLE LANES TO BE 1.5M THROUGHOUT.  
 WIDTH OF RUNNING LANES TO BE 3M THROUGHOUT.  
 HATCHING WIDTH VARIES BASED ON THE ABOVE VARIABLES.

LINING SHOWN IN BLUE IS EXISTING REMAIN

LINING SHOWN IN BLACK TO BE LAID IN WHITE  
 THERMOPLASTIC SCREED AS PER THE BELOW SCHEDULE:

Linear Generated on 18/06/2019				
Line Type	Width of lines	Length Of Marking	Length Of Gap	Approximate Quantity
	m	m	m	m
1004	0.1	4	2	1508
10181	0.1	Continuous	-	163.16
1009	0.15	0.6	0.3	10.2
Hatch 1040	0.15	Continuous	-	56.44
1003	0.2	0.6	0.3	54.6
1009	0.1	0.6	0.3	31.8

Symbol Markings Generated on 18/06/2019				
Symbol	Symbol preview	Description	Size	Quantity
1057S		Small Bicycle Symbol - diag 1057	750mm wide	17
1038R4		4m Right Arrow to diag 1038	4m	5

© LEEDS CITY COUNCIL  
 This drawing is the property of Leeds City Council. It must only be used for the purpose for which it was originally supplied. It must not be copied, published or transmitted by any means to any third party, without the express permission of the originator. Modification or manipulation of all or part of this drawing is strictly forbidden, unless specifically requested or approved by the originator.

PARK LANE  
 ROAD SAFETY SCHEME  
 WARD 30 – ROUNDHAY  
 LINING DETAIL (1 OF 2)

AMENDMENTS	DRAWN	CHECK	DATE	DRAWN BY	SCALE
FIRST APPROVED	AJR				1:250



TM/30/2859/12/01  
 INFORMATION  
 APPROVED  
 DATE: June 2018